

287500

288000


288500

289000

960000


959500

11143.00001.0349.0 Track Alignment and Forestry

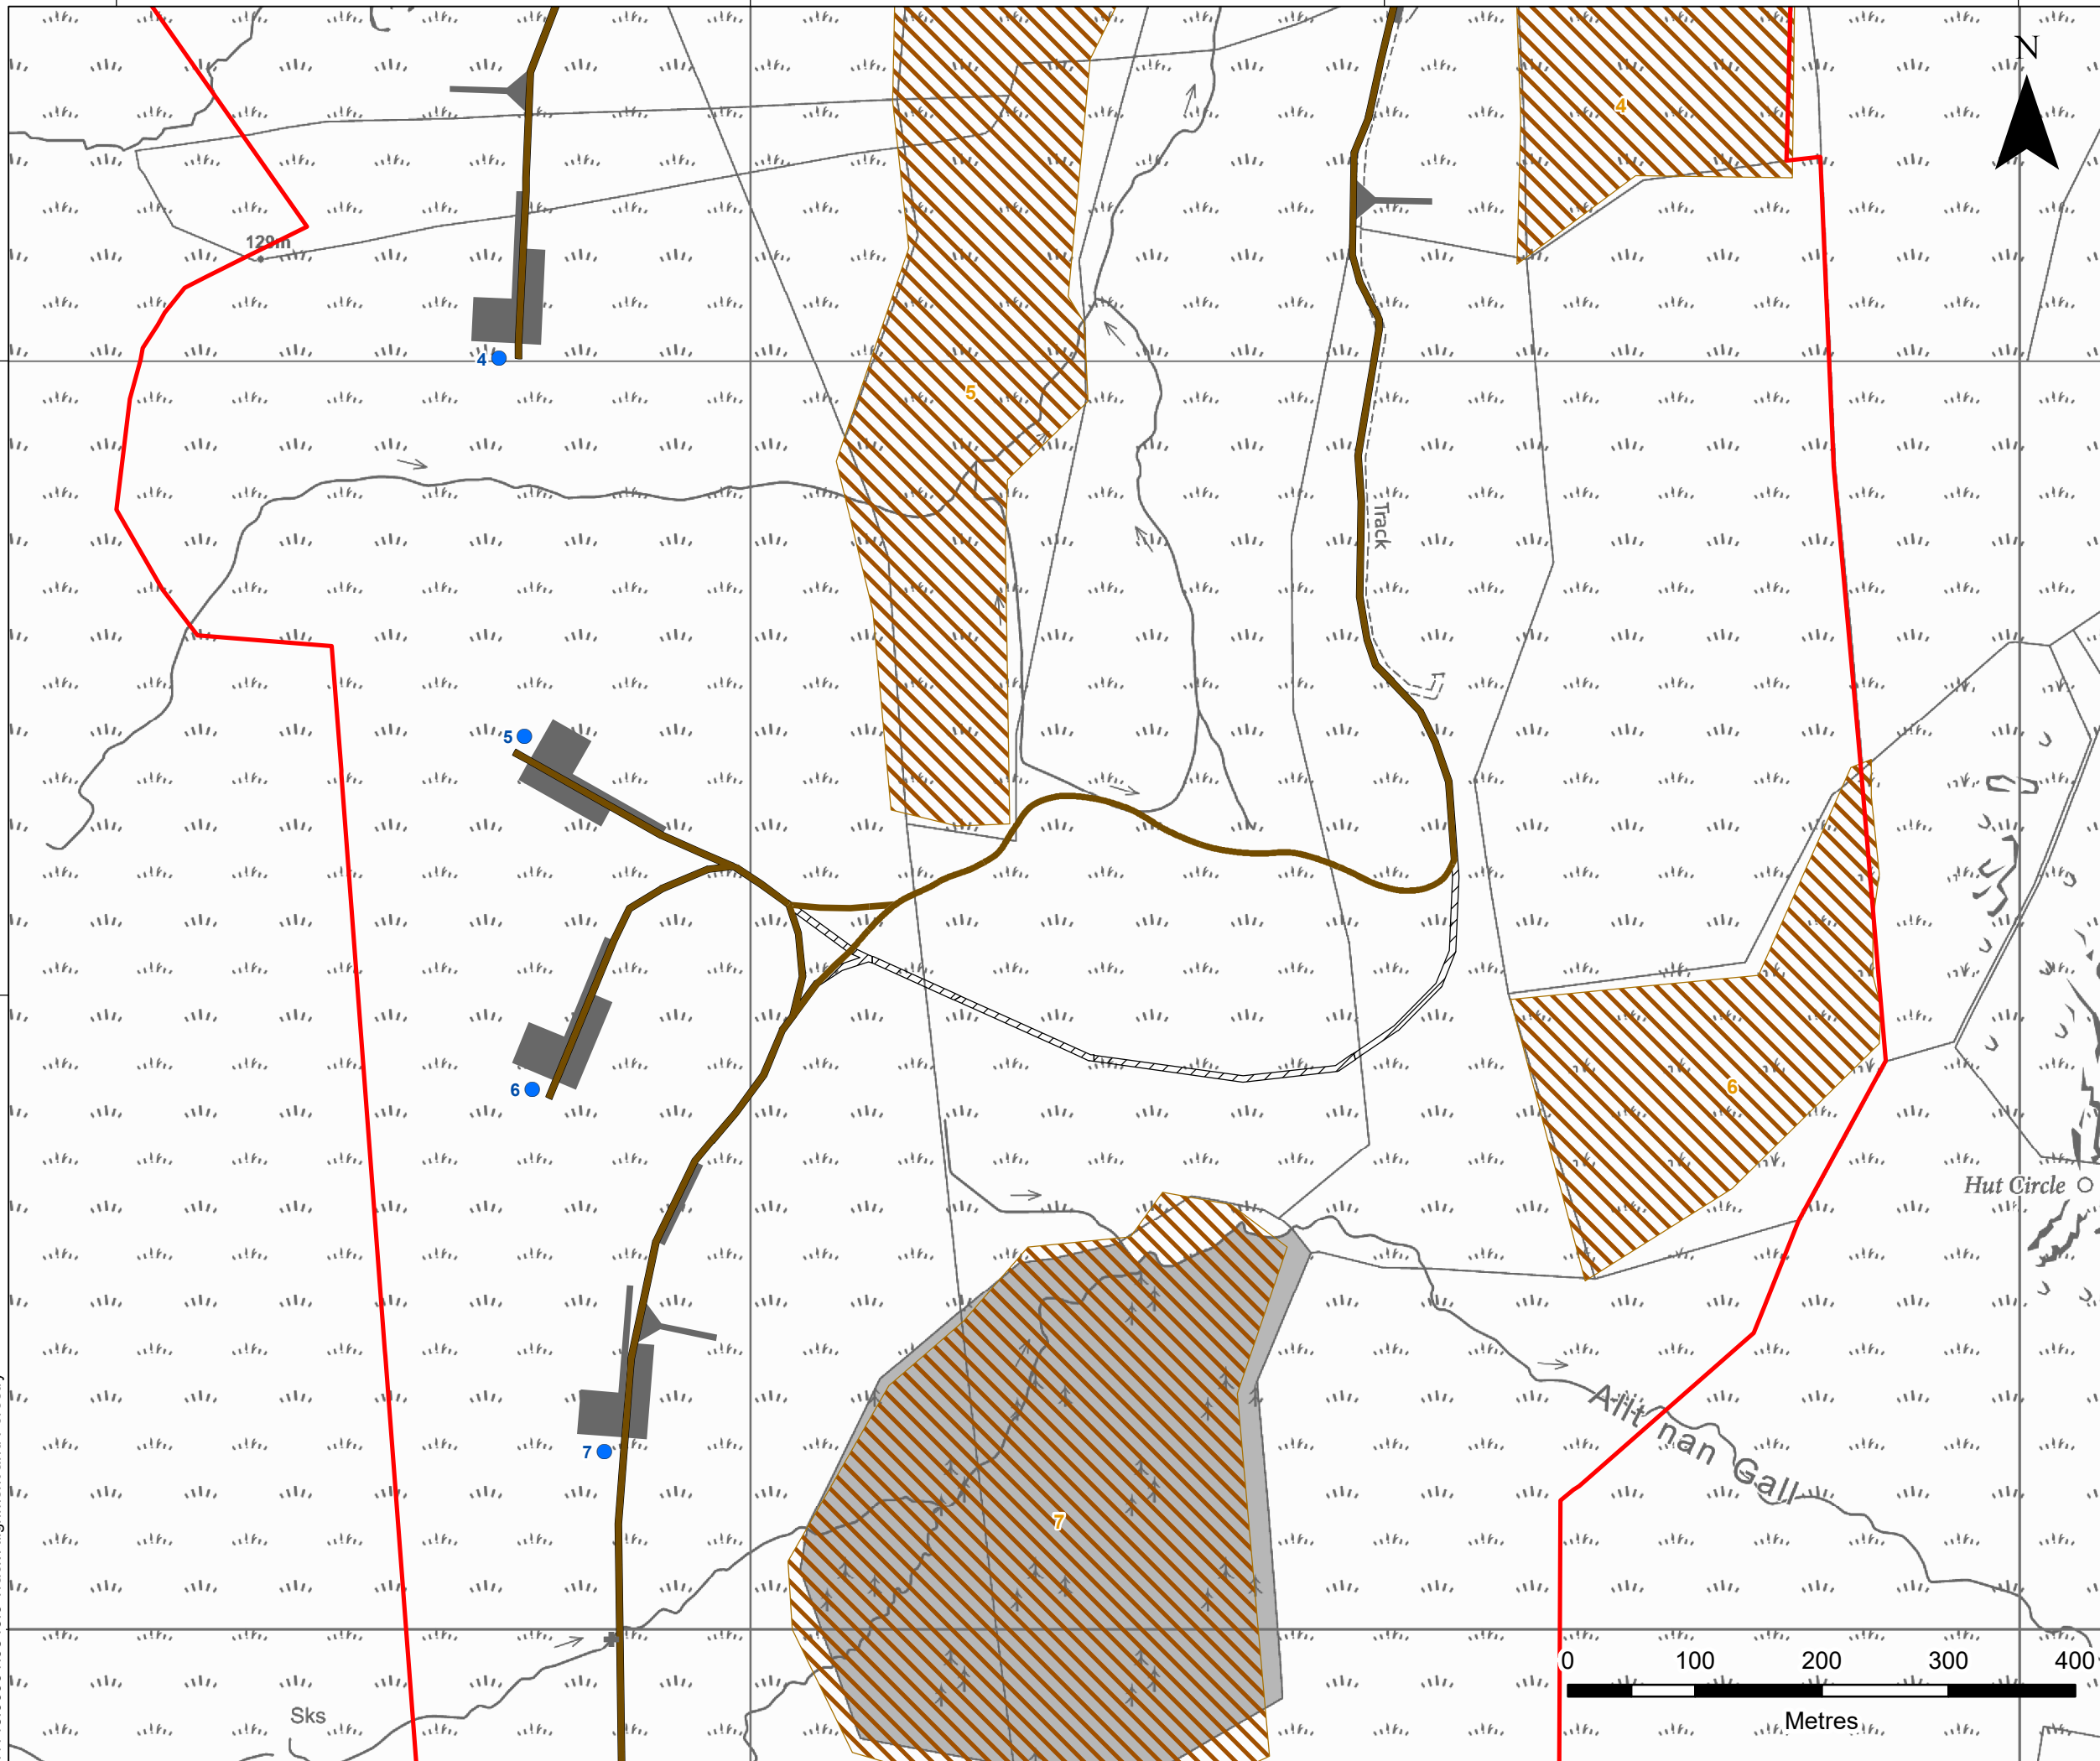

LEGEND

- Application Boundary
- Proposed Turbine
- + Proposed Watercourse Crossing
- Track Alignment
- Previous Track Alignment
- Other Infrastructure
- Native Woodland Rural Development Contracts (RDC)

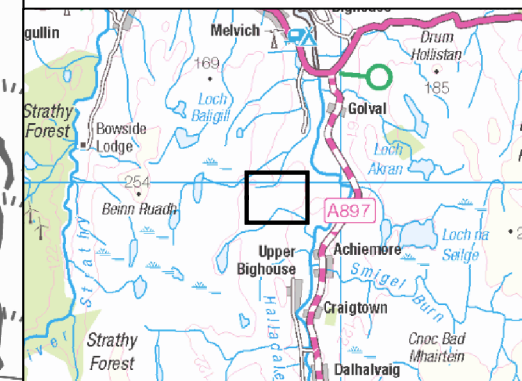

KIRKTON WIND FARM LTD



4/5 LOCHSIDE VIEW
EDINBURGH PARK
EDINBURGH
EH12 9DH

T: +44 (0)131 335 6830
www.slrconsulting.com

KIRKTON ENERGY PARK

SEI

NEW TURBINE TRACK ALIGNMENT AND FORESTRY

SEI FIGURE 2.16

Scale 1:5,000 @ A3

Date SEPTEMBER 2023

