




CONTROL BUILDING ELEVATION

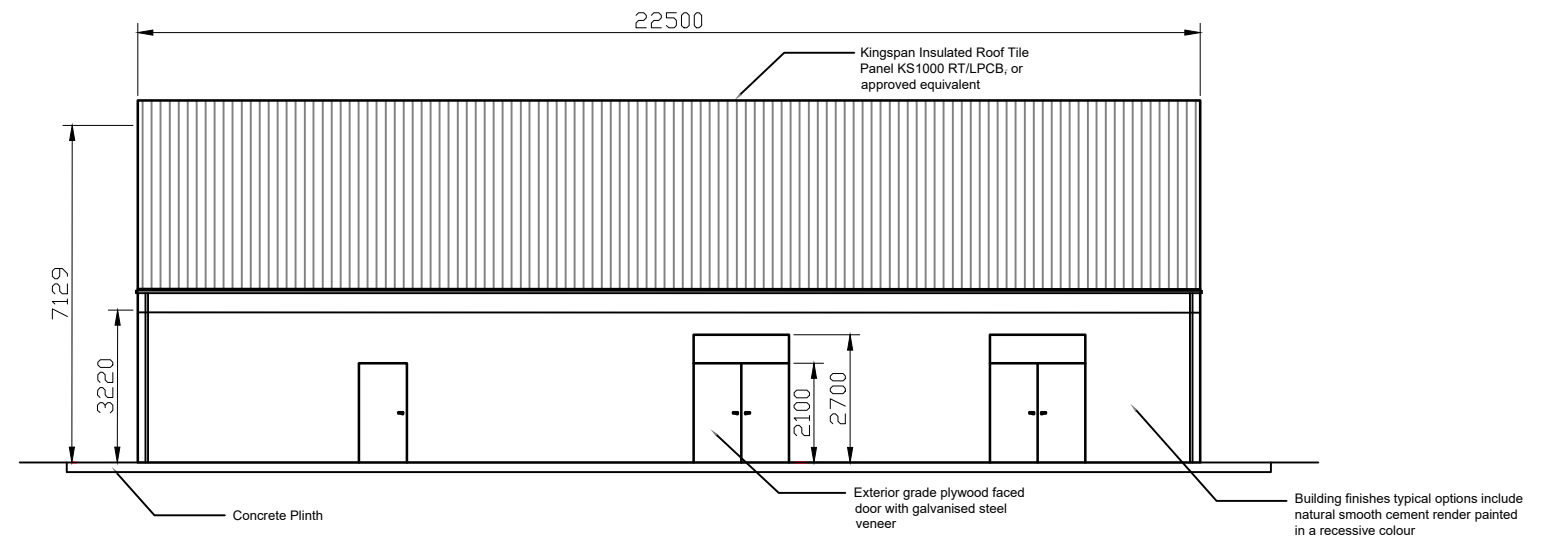

CONTROL BUILDING ELEVATION

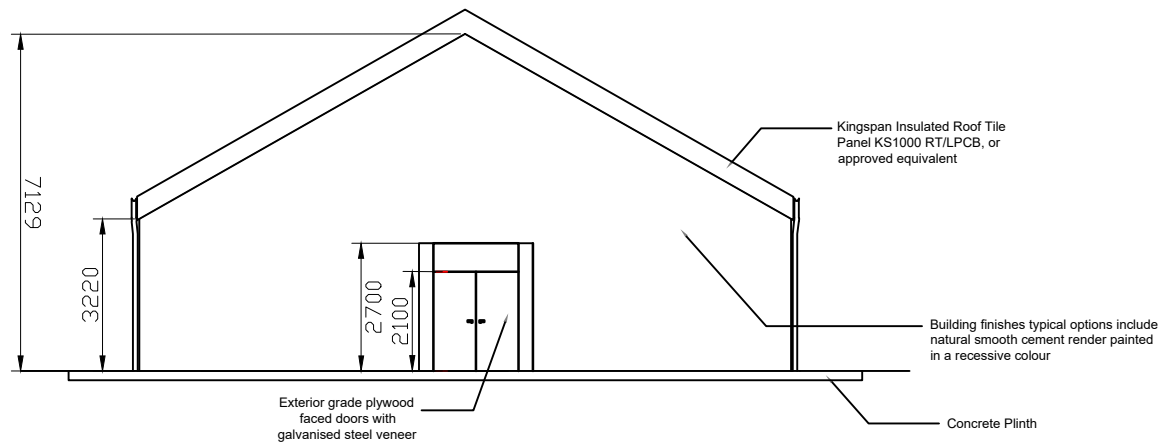

CONTROL BUILDING ELEVATION

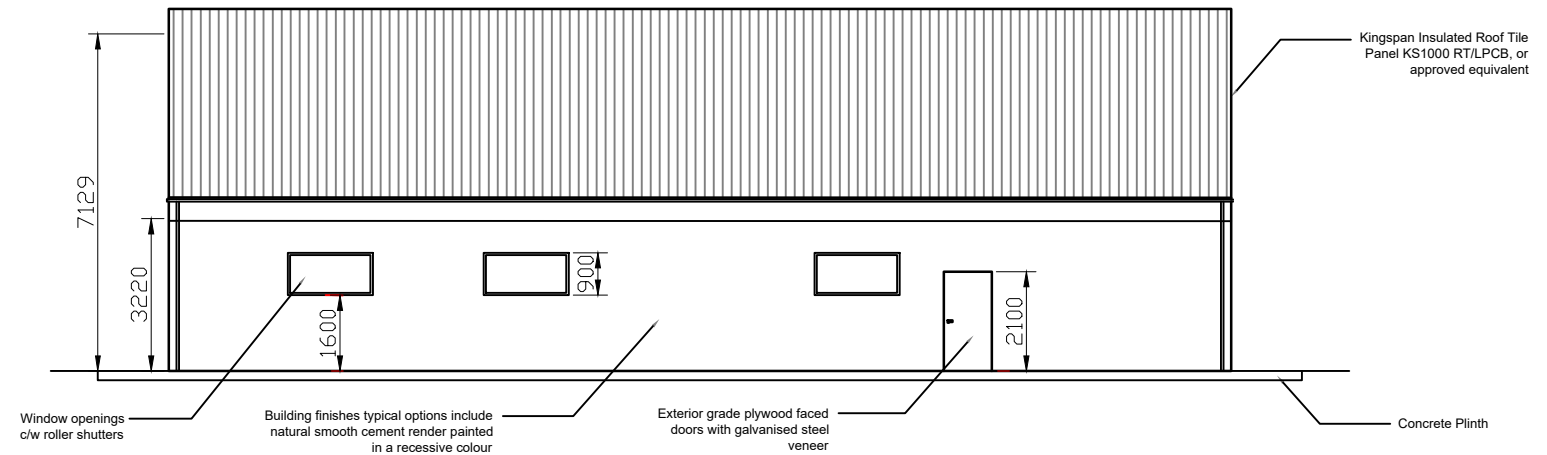

CONTROL BUILDING ELEVATION

KIRKTON WIND FARM LTD



4/5 LOCHSIDE VIEW
EDINBURGH PARK
EDINBURGH
EH12 9DH
T: +44 (0)131 335 6830
www.slrconsulting.com

KIRKTON ENERGY PARK - EIA
DESCRIPTION OF DEVELOPMENT
INDICATIVE SUBSTATION CONTROL BUILDING ELEVATIONS

FIGURE 3.10

Scale
N.T.S @ A3

Date
NOVEMBER 2022