


SECTION
SCALE 1:250

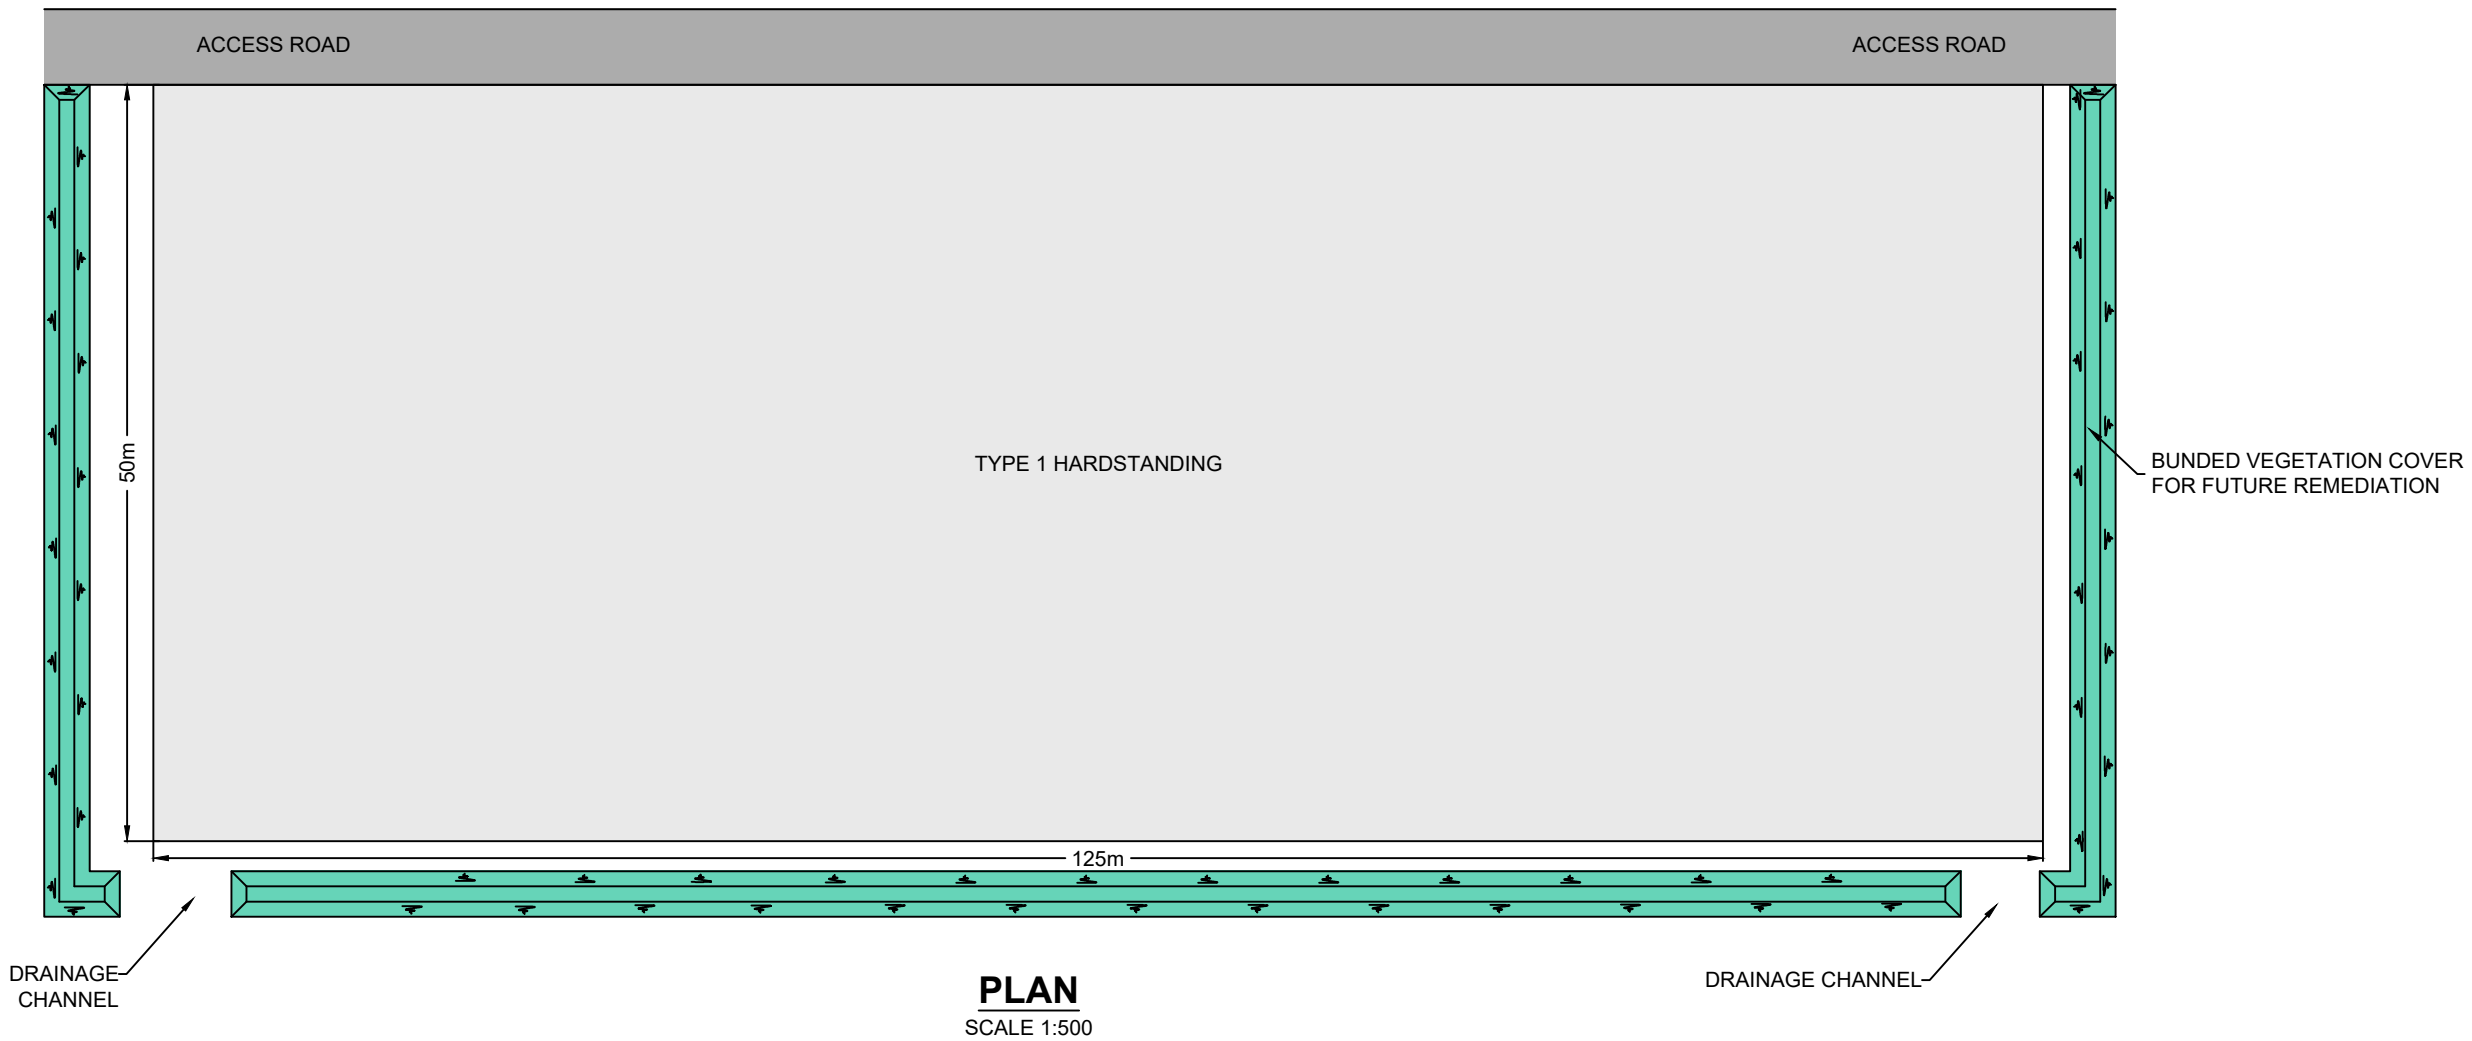

PLAN
SCALE 1:500

KIRKTON WIND FARM LTD



4/5 LOCHSIDE VIEW
EDINBURGH PARK
EDINBURGH
EH12 9DH
T: +44 (0)131 335 6830
www.slrconsulting.com

KIRKTON ENERGY PARK - EIA
DESCRIPTION OF DEVELOPMENT
INDICATIVE TEMPORARY
CONSTRUCTION COMPOUND

FIGURE 3.12

Scale AS SHOWN @ A3

Date NOVEMBER 2022