

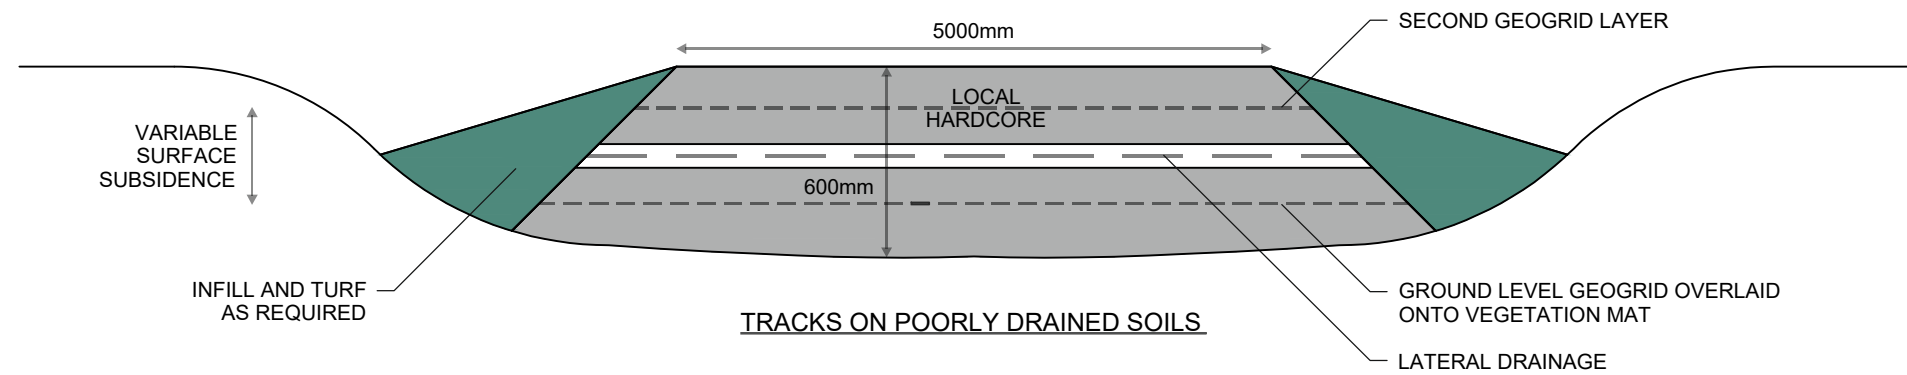
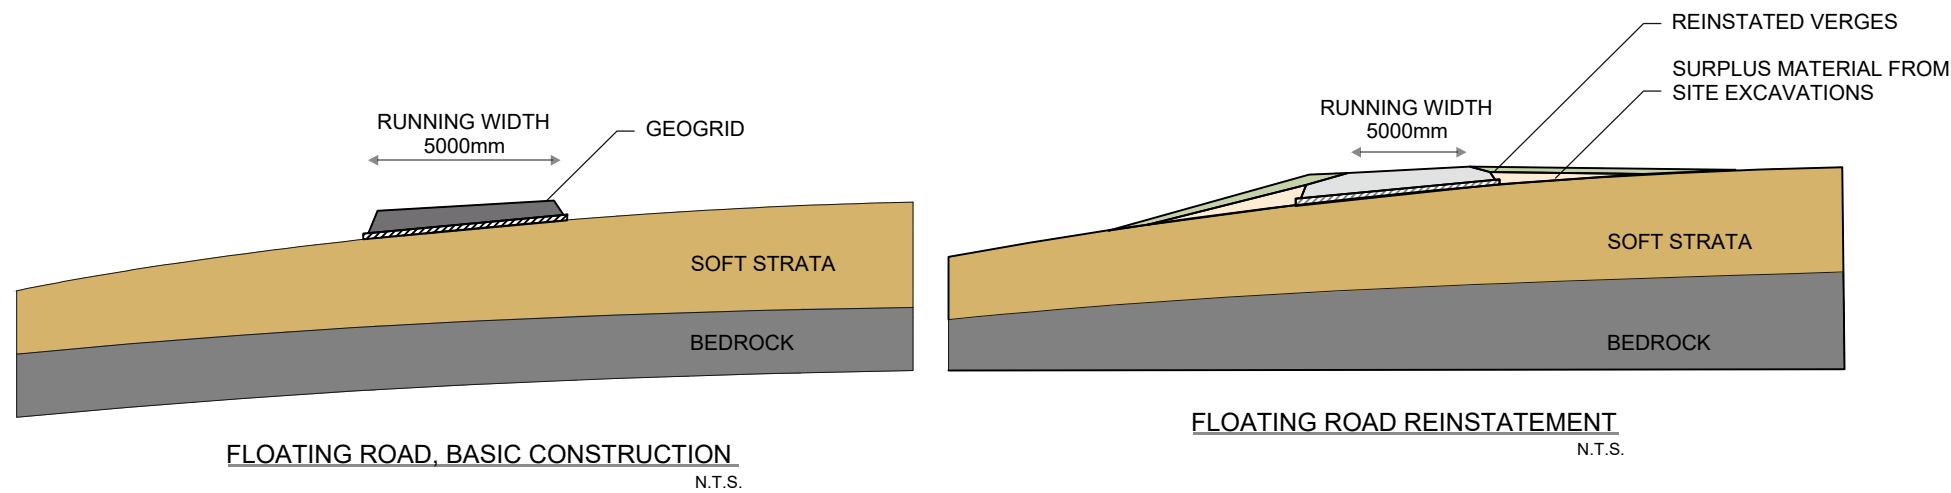


NOTES

1. REFER TO SNH - CONSTRUCTION TRACKS IN THE SCOTTISH UPLANDS 2<sup>nd</sup> EDITION, JUNE 2015, UPDATED SEPTEMBER 2015.

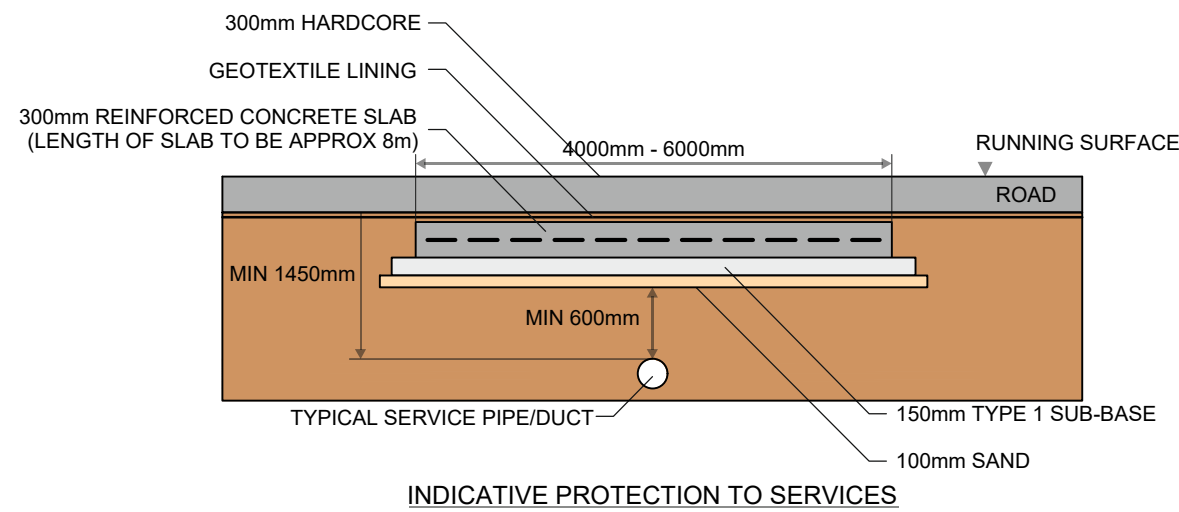

**KIRKTON WIND FARM LTD**

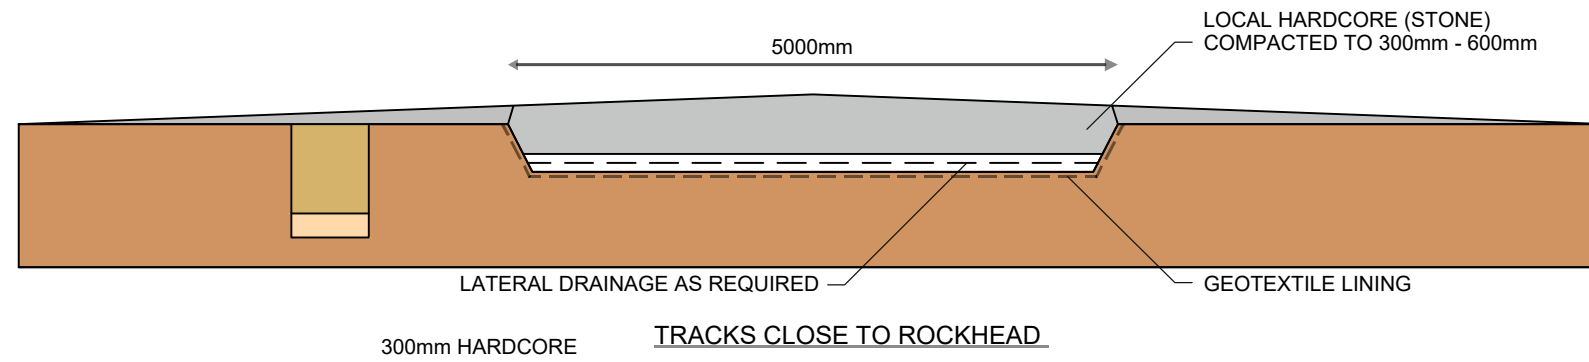

4/5 LOCHSIDE VIEW  
EDINBURGH PARK  
EDINBURGH  
EH12 9DH  
T: +44 (0)131 335 6830  
www.slrconsulting.com

KIRKTON ENERGY PARK - EIA  
DESCRIPTION OF DEVELOPMENT  
**INDICATIVE TRACK DETAIL**

**FIGURE 3.6**

Scale 1:50 @ A3

Date NOVEMBER 2022